

**PLAQUETTE**  
**SOUS-SOL**

index -  
plan 61-18/ A3  
échelle 1:100 / bb  
date 26.08.20

**EPONYM**

EPONYM SARL  
ATELIER D'ARCHITECTURE  
-  
CH. DES FLEURETTES 28  
CH-1007 LAUSANNE  
-  
T 021 311 17 88  
INFO@EPONYM.CH



**PLAQUETTE**  
**REZ-DE-CHAUSSEE**


index -  
plan 61-18\_303 / A3  
échelle 1:100 / ns  
date 26.08.20

**EPONYM**

EPONYM SARL  
ATELIER D'ARCHITECTURE

CH. DES FLEURETTES 28  
CH-1007 LAUSANNE

T 021 311 17 88  
INFO@EPONYM.CH

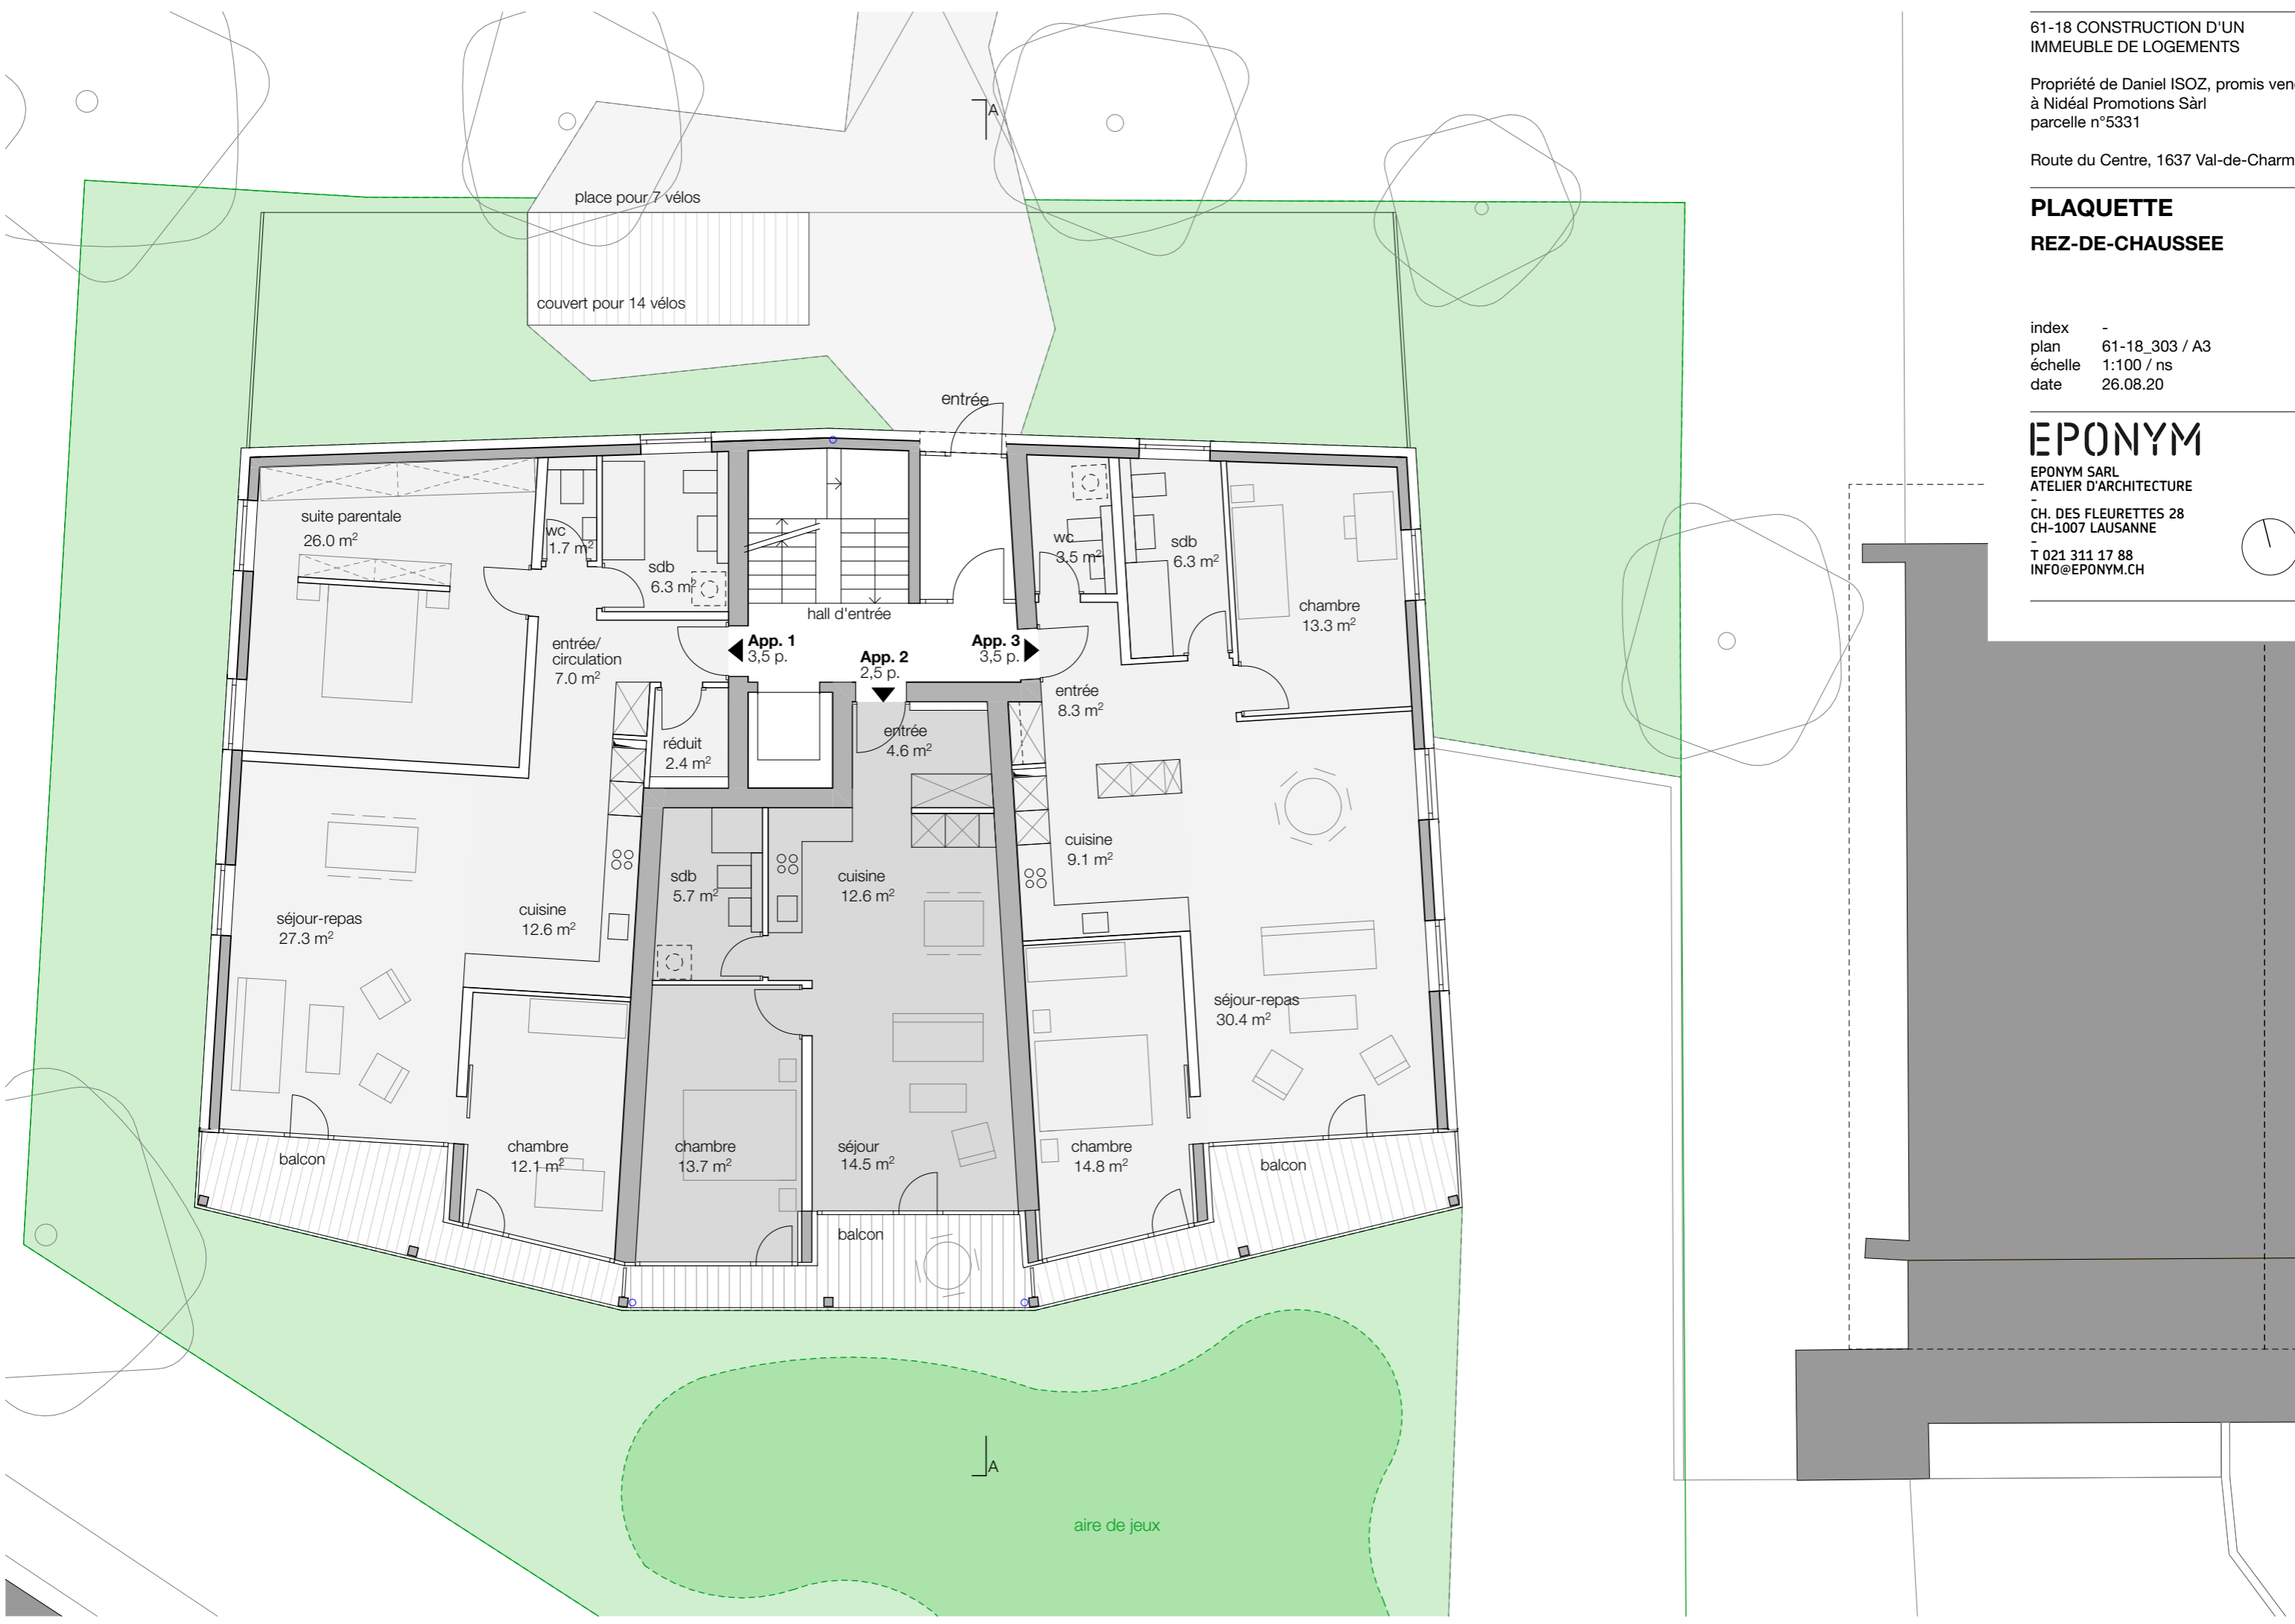


**PLAQUETTE**

**ETAGE 1**

index -  
plan 61-18\_304-305 / A3  
échelle 1:100 / ns  
date 26.08.20

**EPONYM**

EPONYM SARL  
ATELIER D'ARCHITECTURE  
-  
CH. DES FLEURETTES 28  
CH-1007 LAUSANNE  
-  
T 021 311 17 88  
INFO@EPONYM.CH

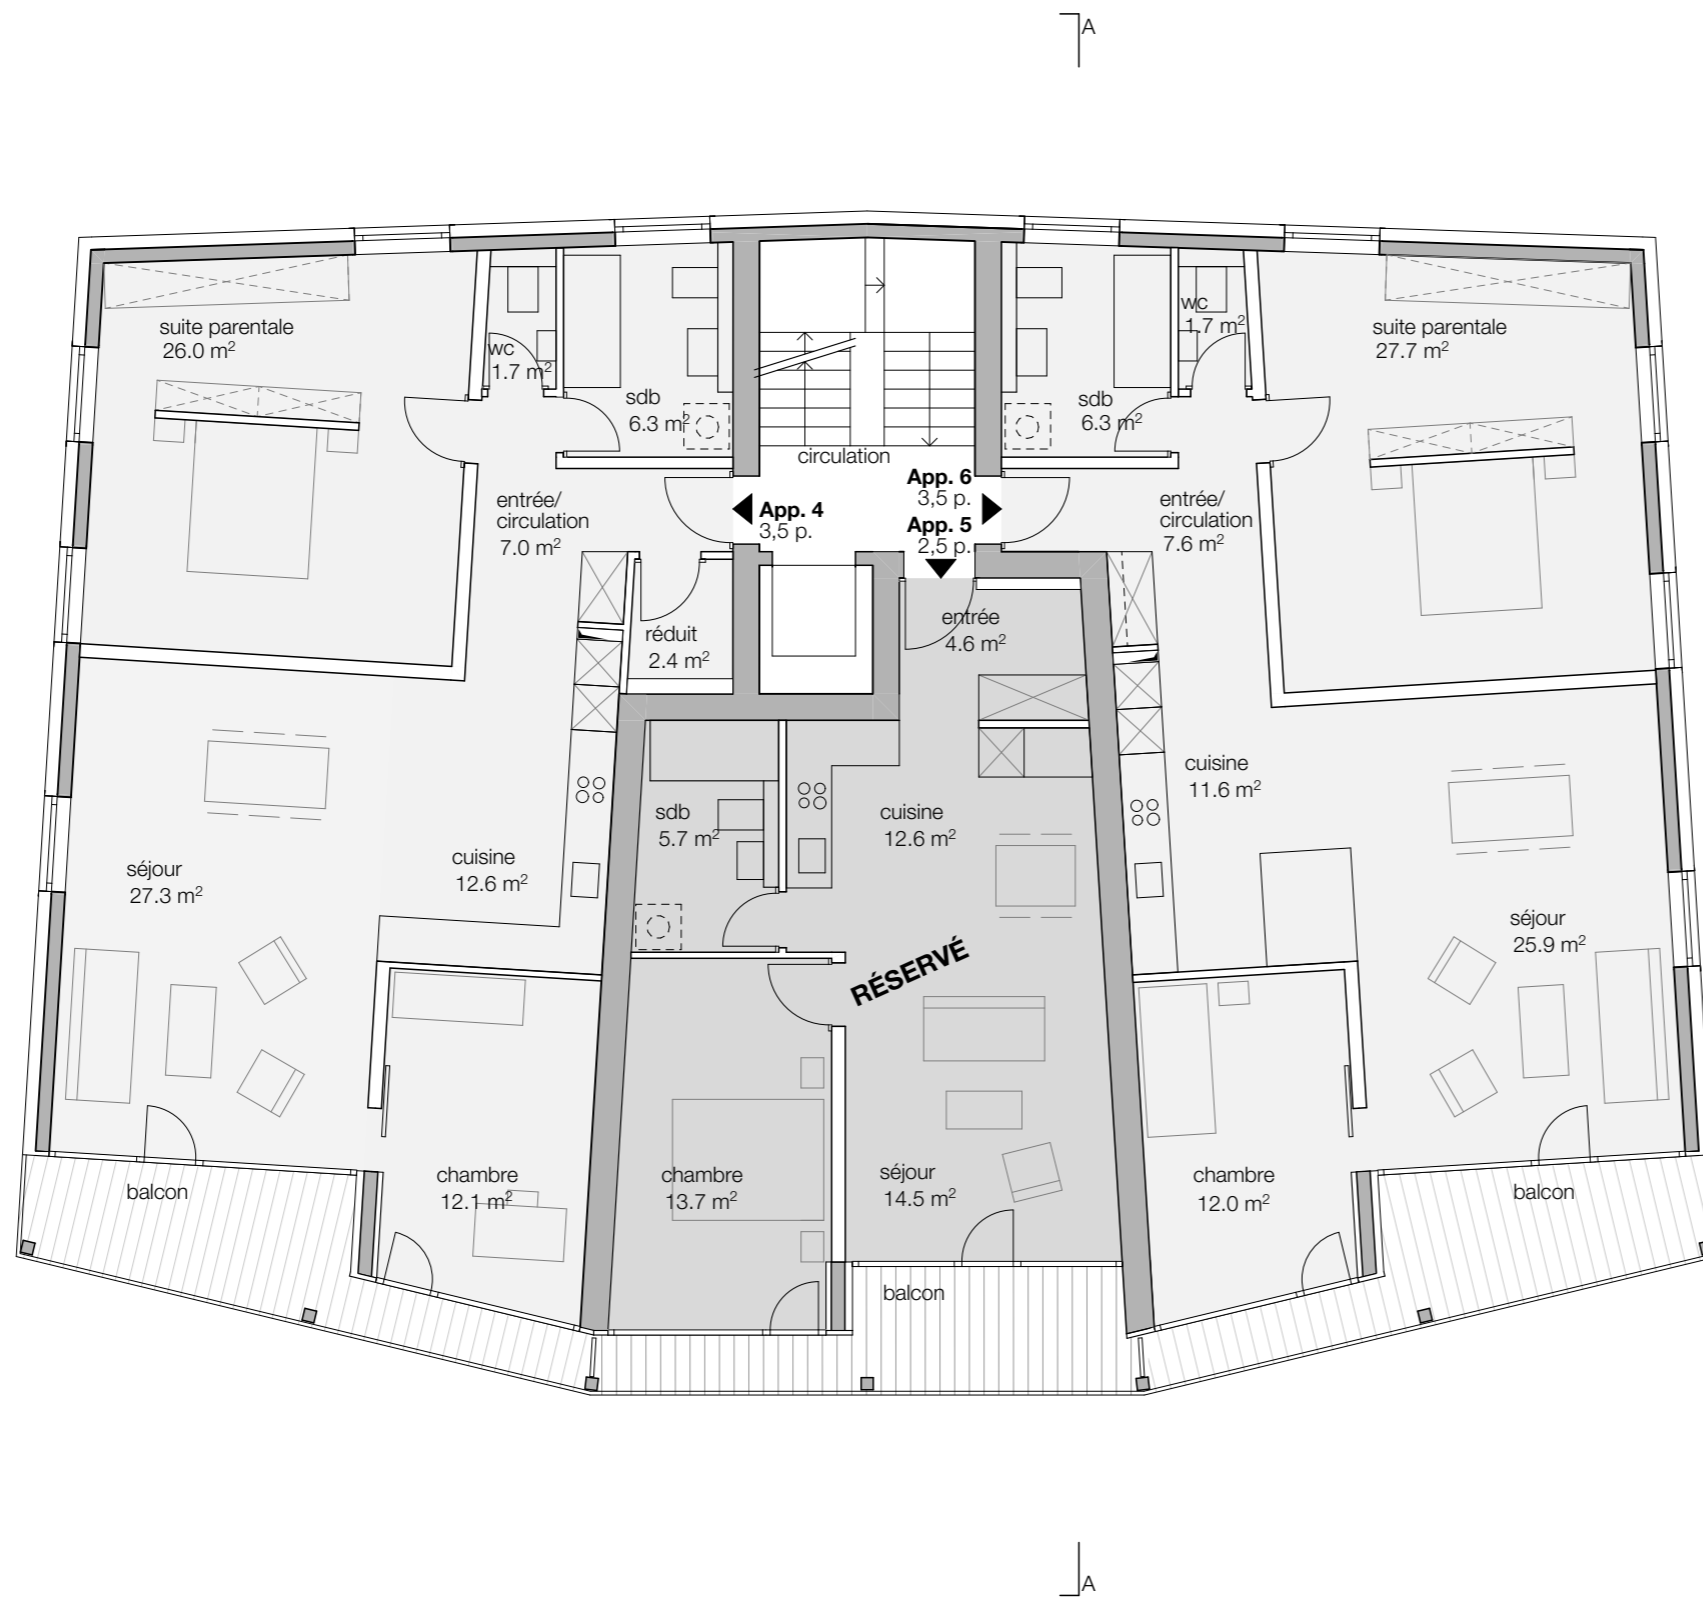


## PLAQUETTE

### ETAGE 2

index -  
plan 61-18\_305 / A3  
échelle 1:100 / ns  
date 26.08.20

## EPONYM

EPONYM SARL  
ATELIER D'ARCHITECTURE  
-  
CH. DES FLEURETTES 28  
CH-1007 LAUSANNE  
-  
T 021 311 17 88  
INFO@EPONYM.CH

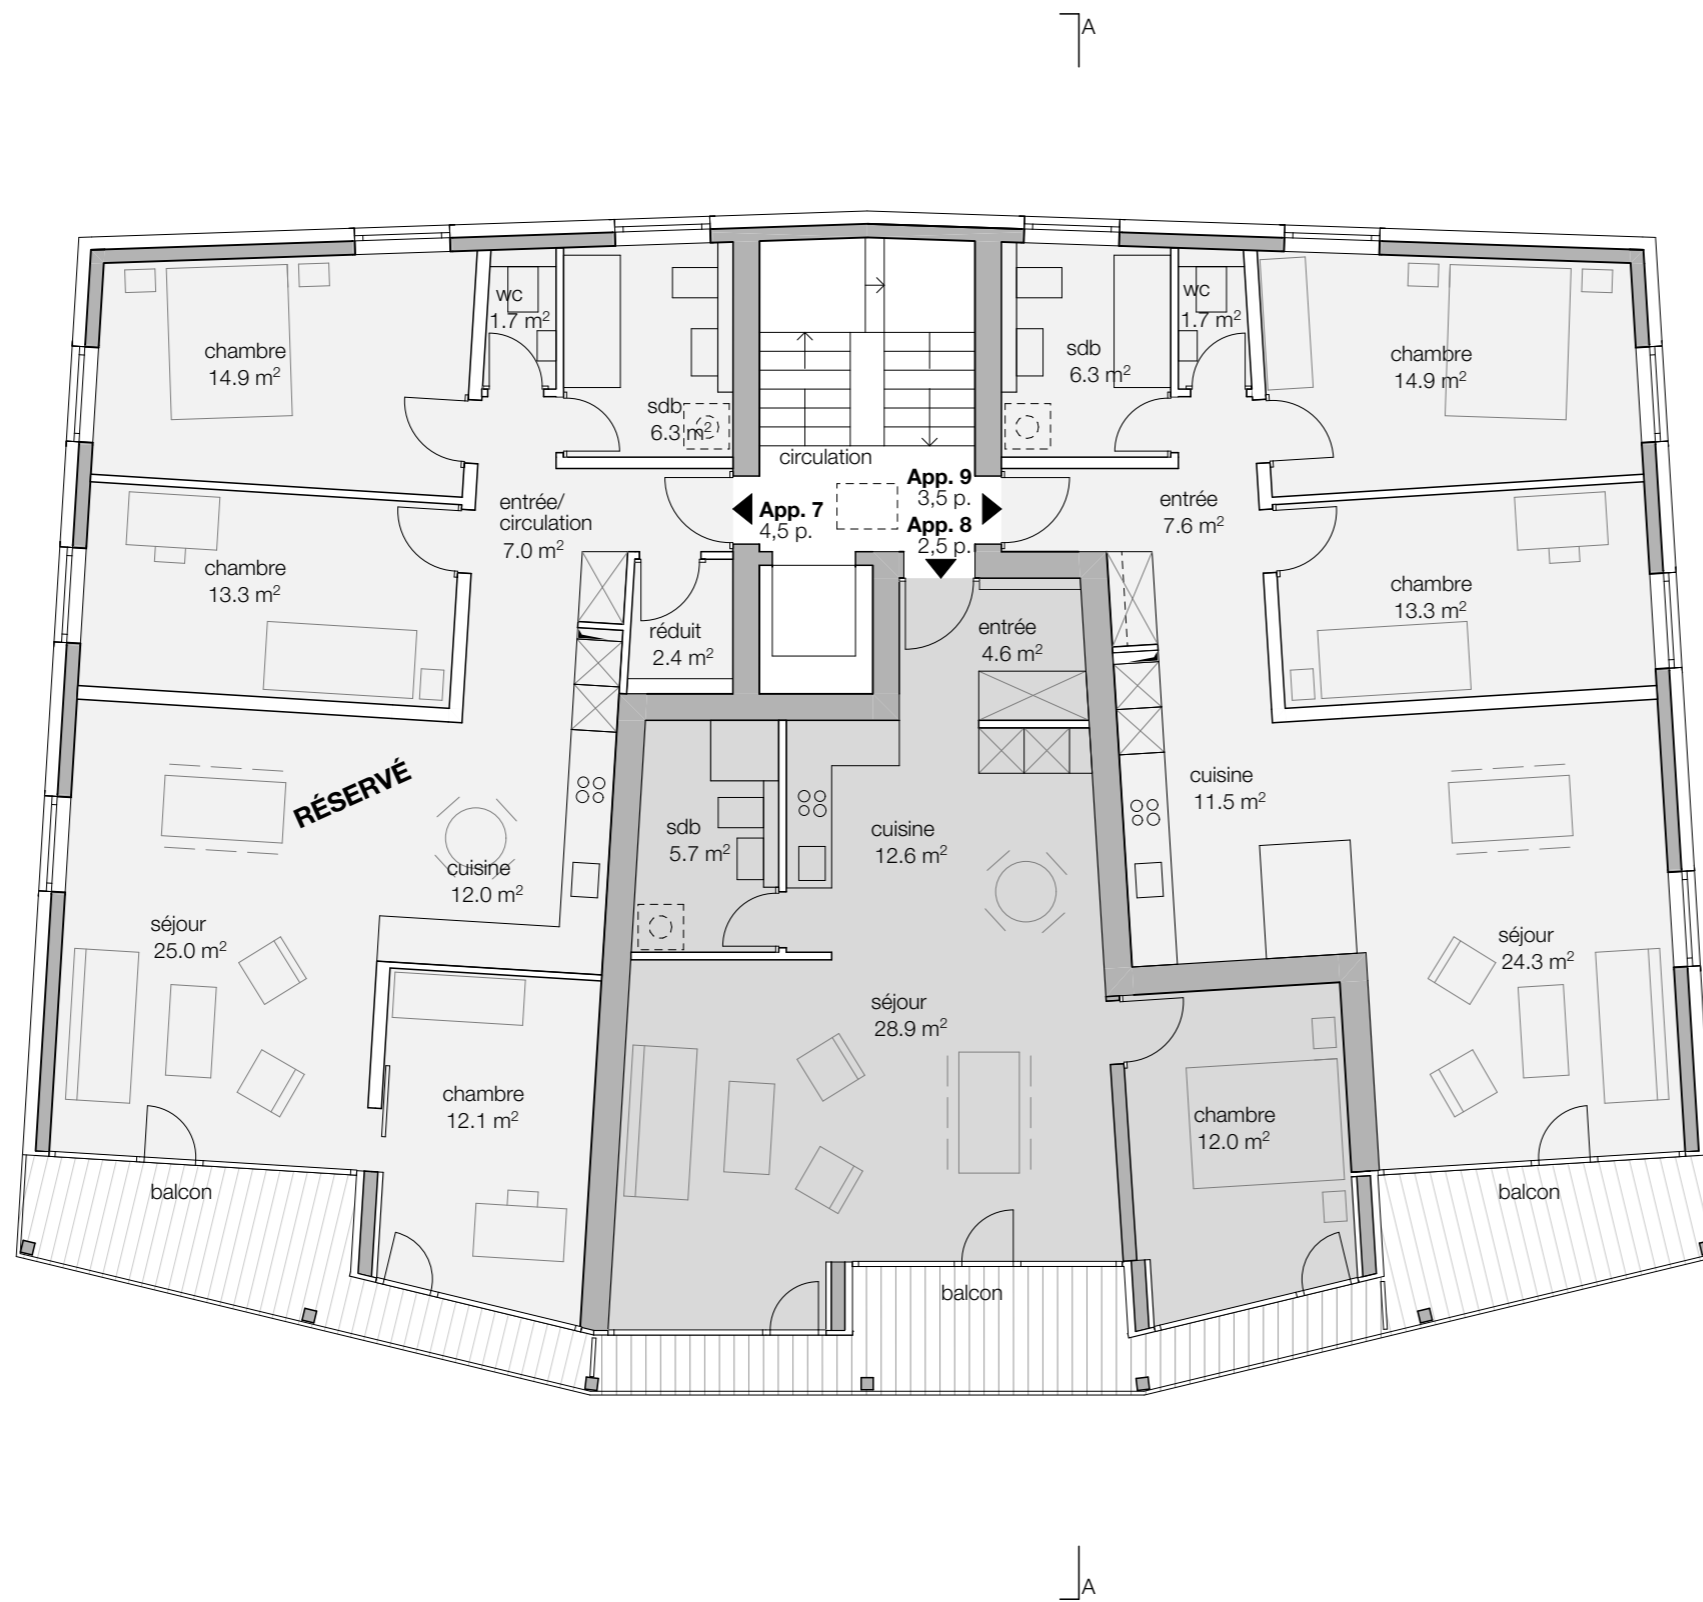


**PLAN DE  
MISE A L'ENQUETE**

**COUPE A-A**

index -  
plan 61-18\_310 / A3  
échelle 1:100 / ns  
date 26.08.20

**EPONYM**

EPONYM SARL  
ATELIER D'ARCHITECTURE  
-  
CH. DES FLEURETTES 28  
CH-1007 LAUSANNE  
-  
T 021 311 17 88  
INFO@EPONYM.CH

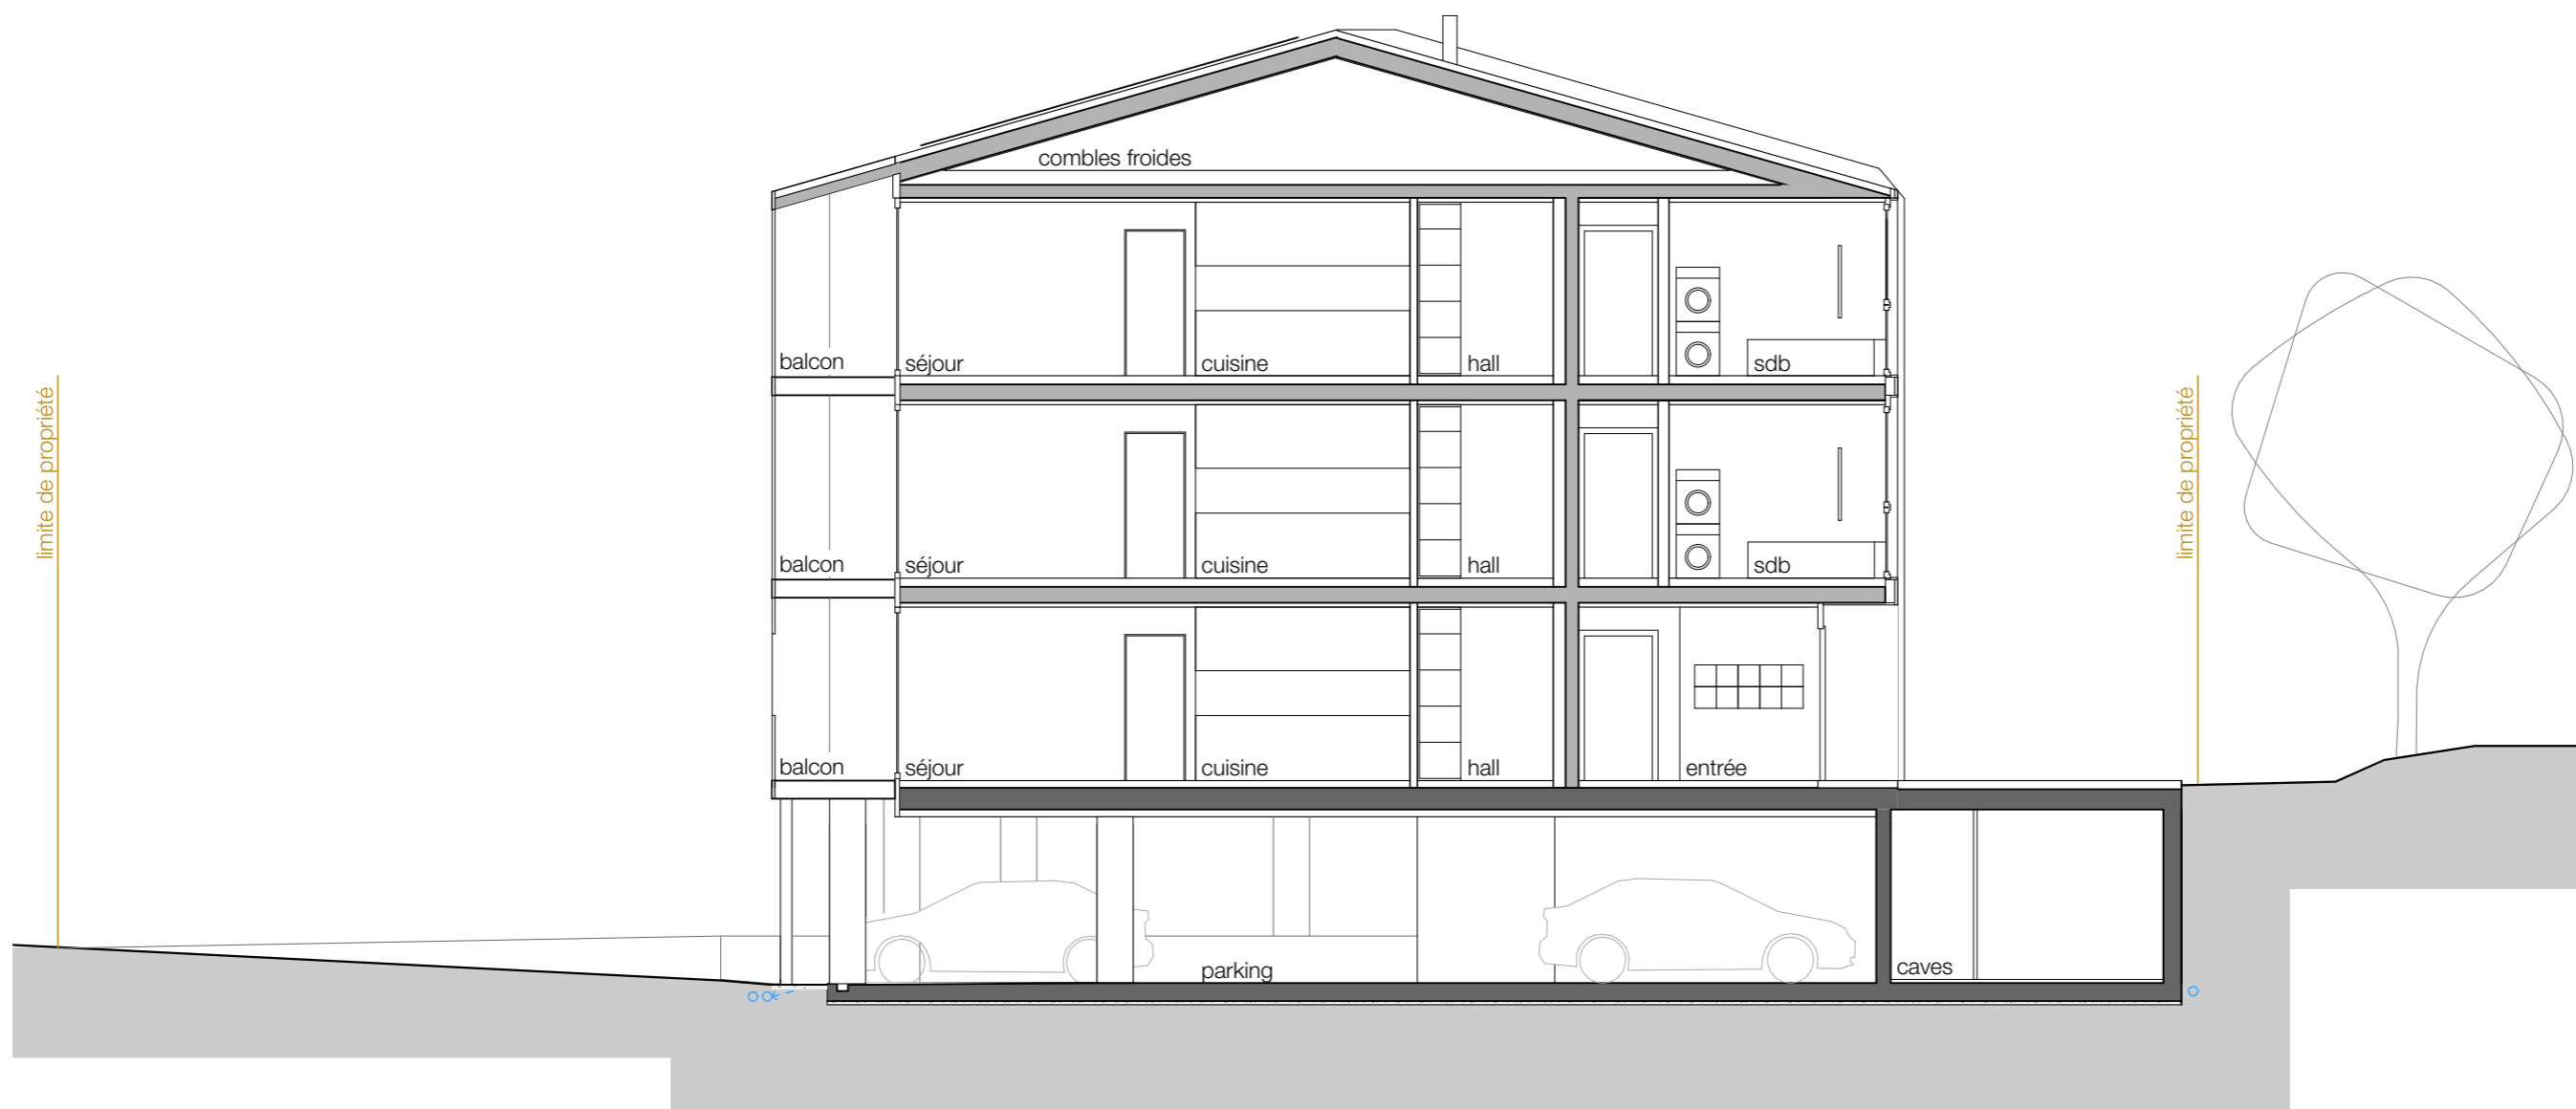

**PLAN DE  
MISE A L'ENQUETE**

**FACADE SUD**

index -  
plan 61-18\_320 / A3  
échelle 1:100 / ns  
date 26.08.20

**EPONYM**

EPONYM SARL  
ATELIER D'ARCHITECTURE  
-  
CH. DES FLEURETTES 28  
CH-1007 LAUSANNE  
-  
T 021 311 17 88  
INFO@EPONYM.CH




**PLAN DE  
MISE A L'ENQUETE**

**FACADE NORD**

index -  
plan 61-18\_321 / A3  
échelle 1:100 / ns  
date 26.08.20

**EPONYM**

EPONYM SARL  
ATELIER D'ARCHITECTURE  
-  
CH. DES FLEURETTES 28  
CH-1007 LAUSANNE  
-  
T 021 311 17 88  
INFO@EPONYM.CH

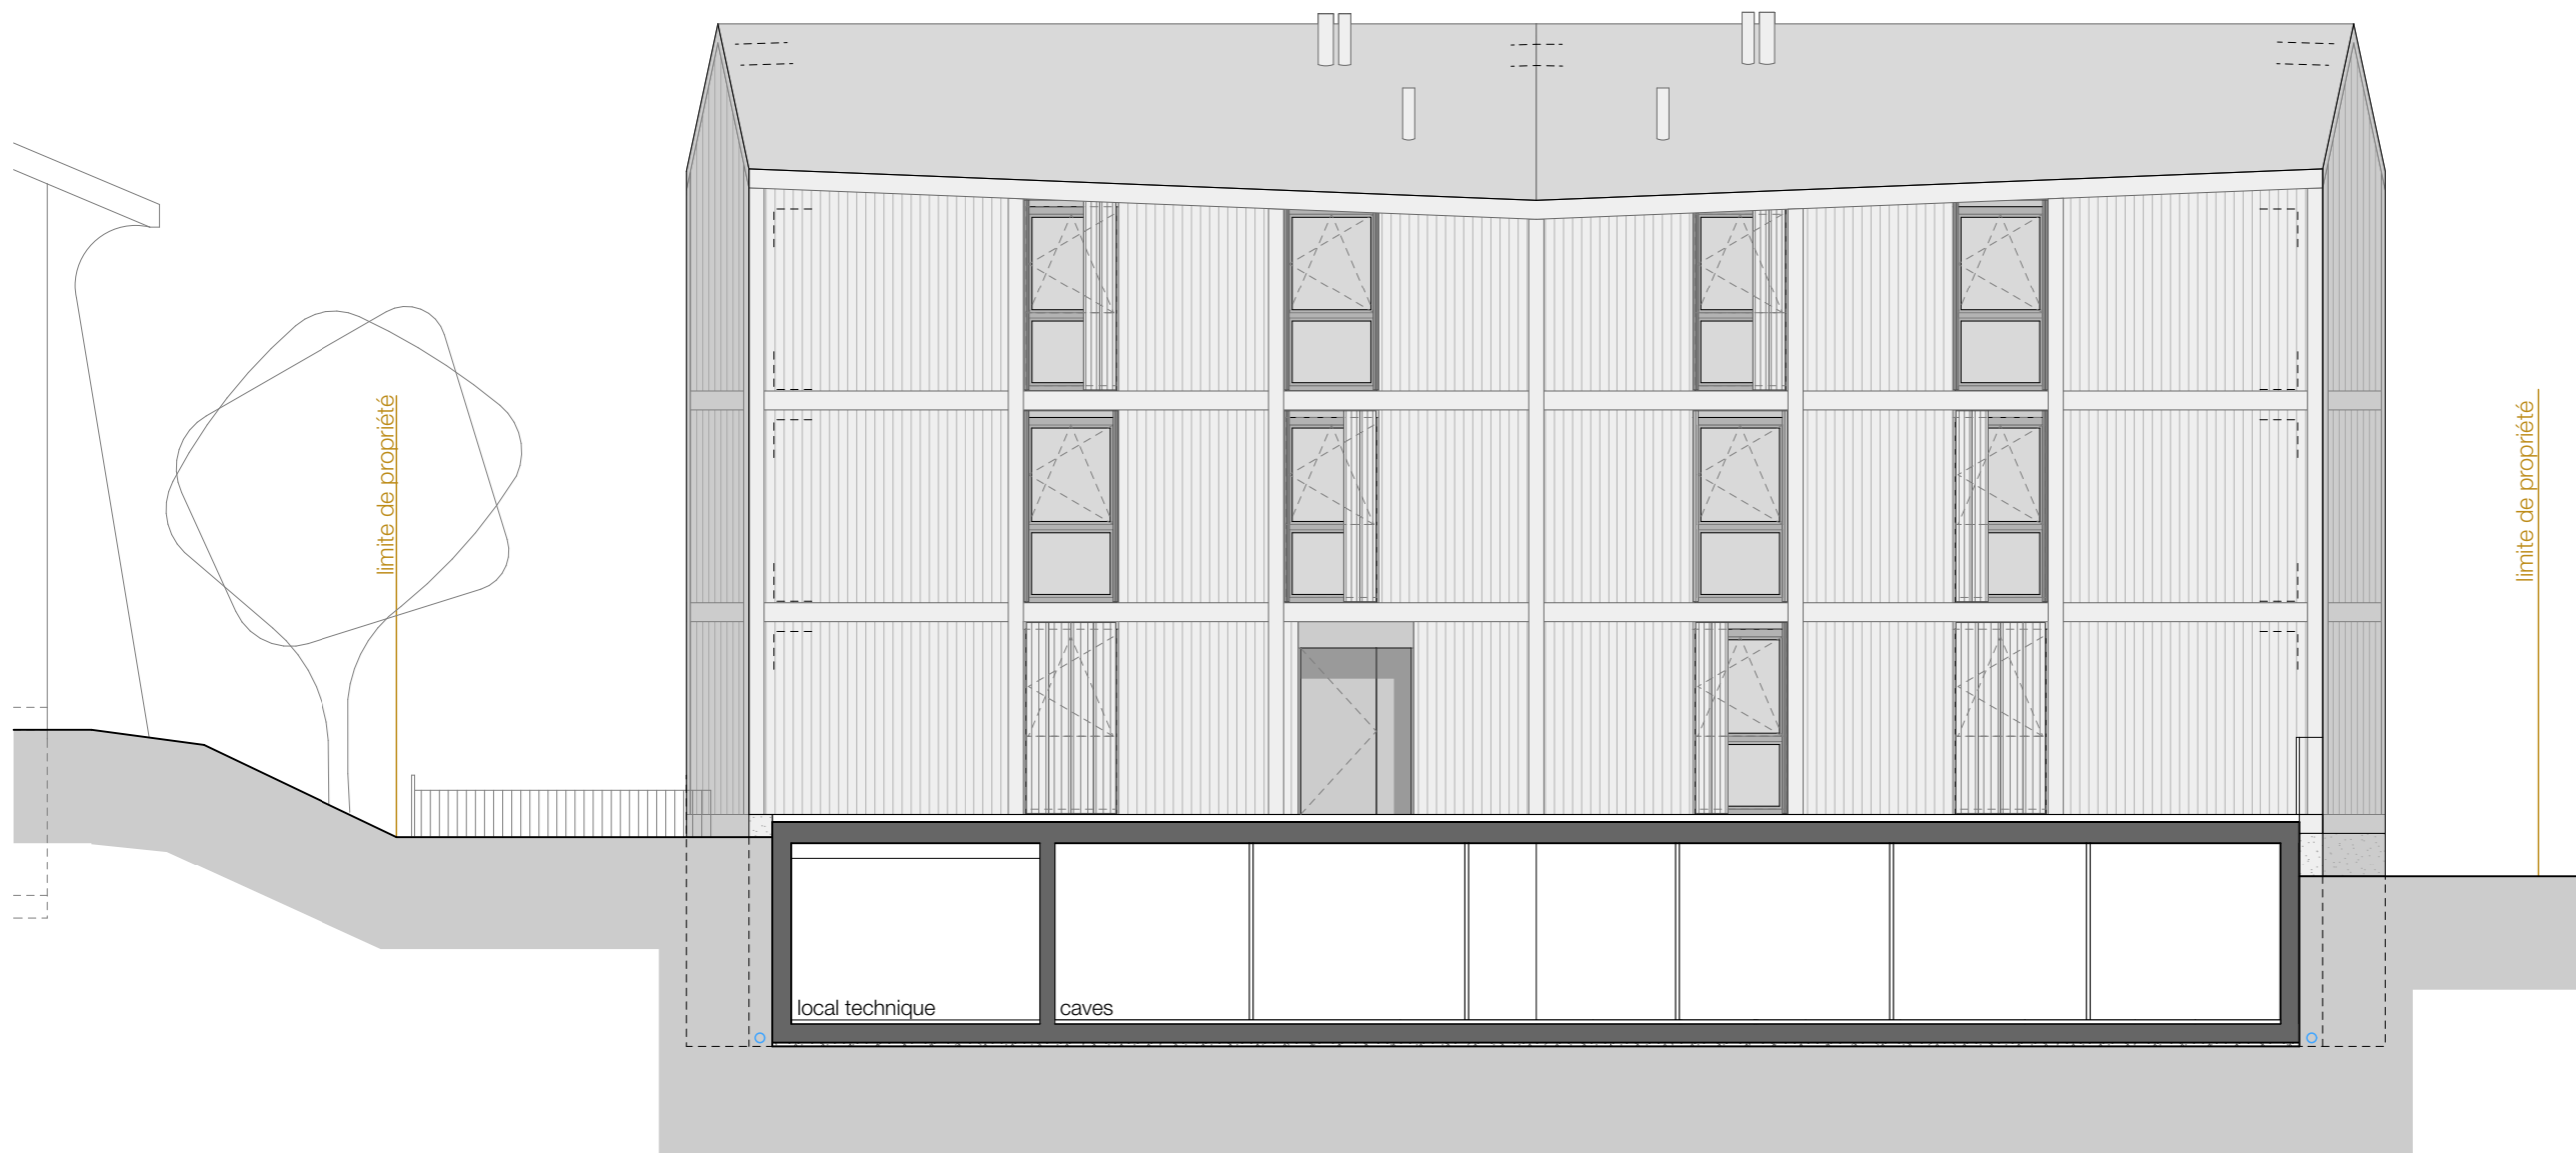


**PLAN DE  
MISE A L'ENQUETE**

**FACADE OUEST**

index -  
plan 61-18\_322 / A3  
échelle 1:100 / ns  
date 26.08.20

**EPONYM**

EPONYM SARL  
ATELIER D'ARCHITECTURE  
-  
CH. DES FLEURETTES 28  
CH-1007 LAUSANNE  
-  
T 021 311 17 88  
INFO@EPONYM.CH

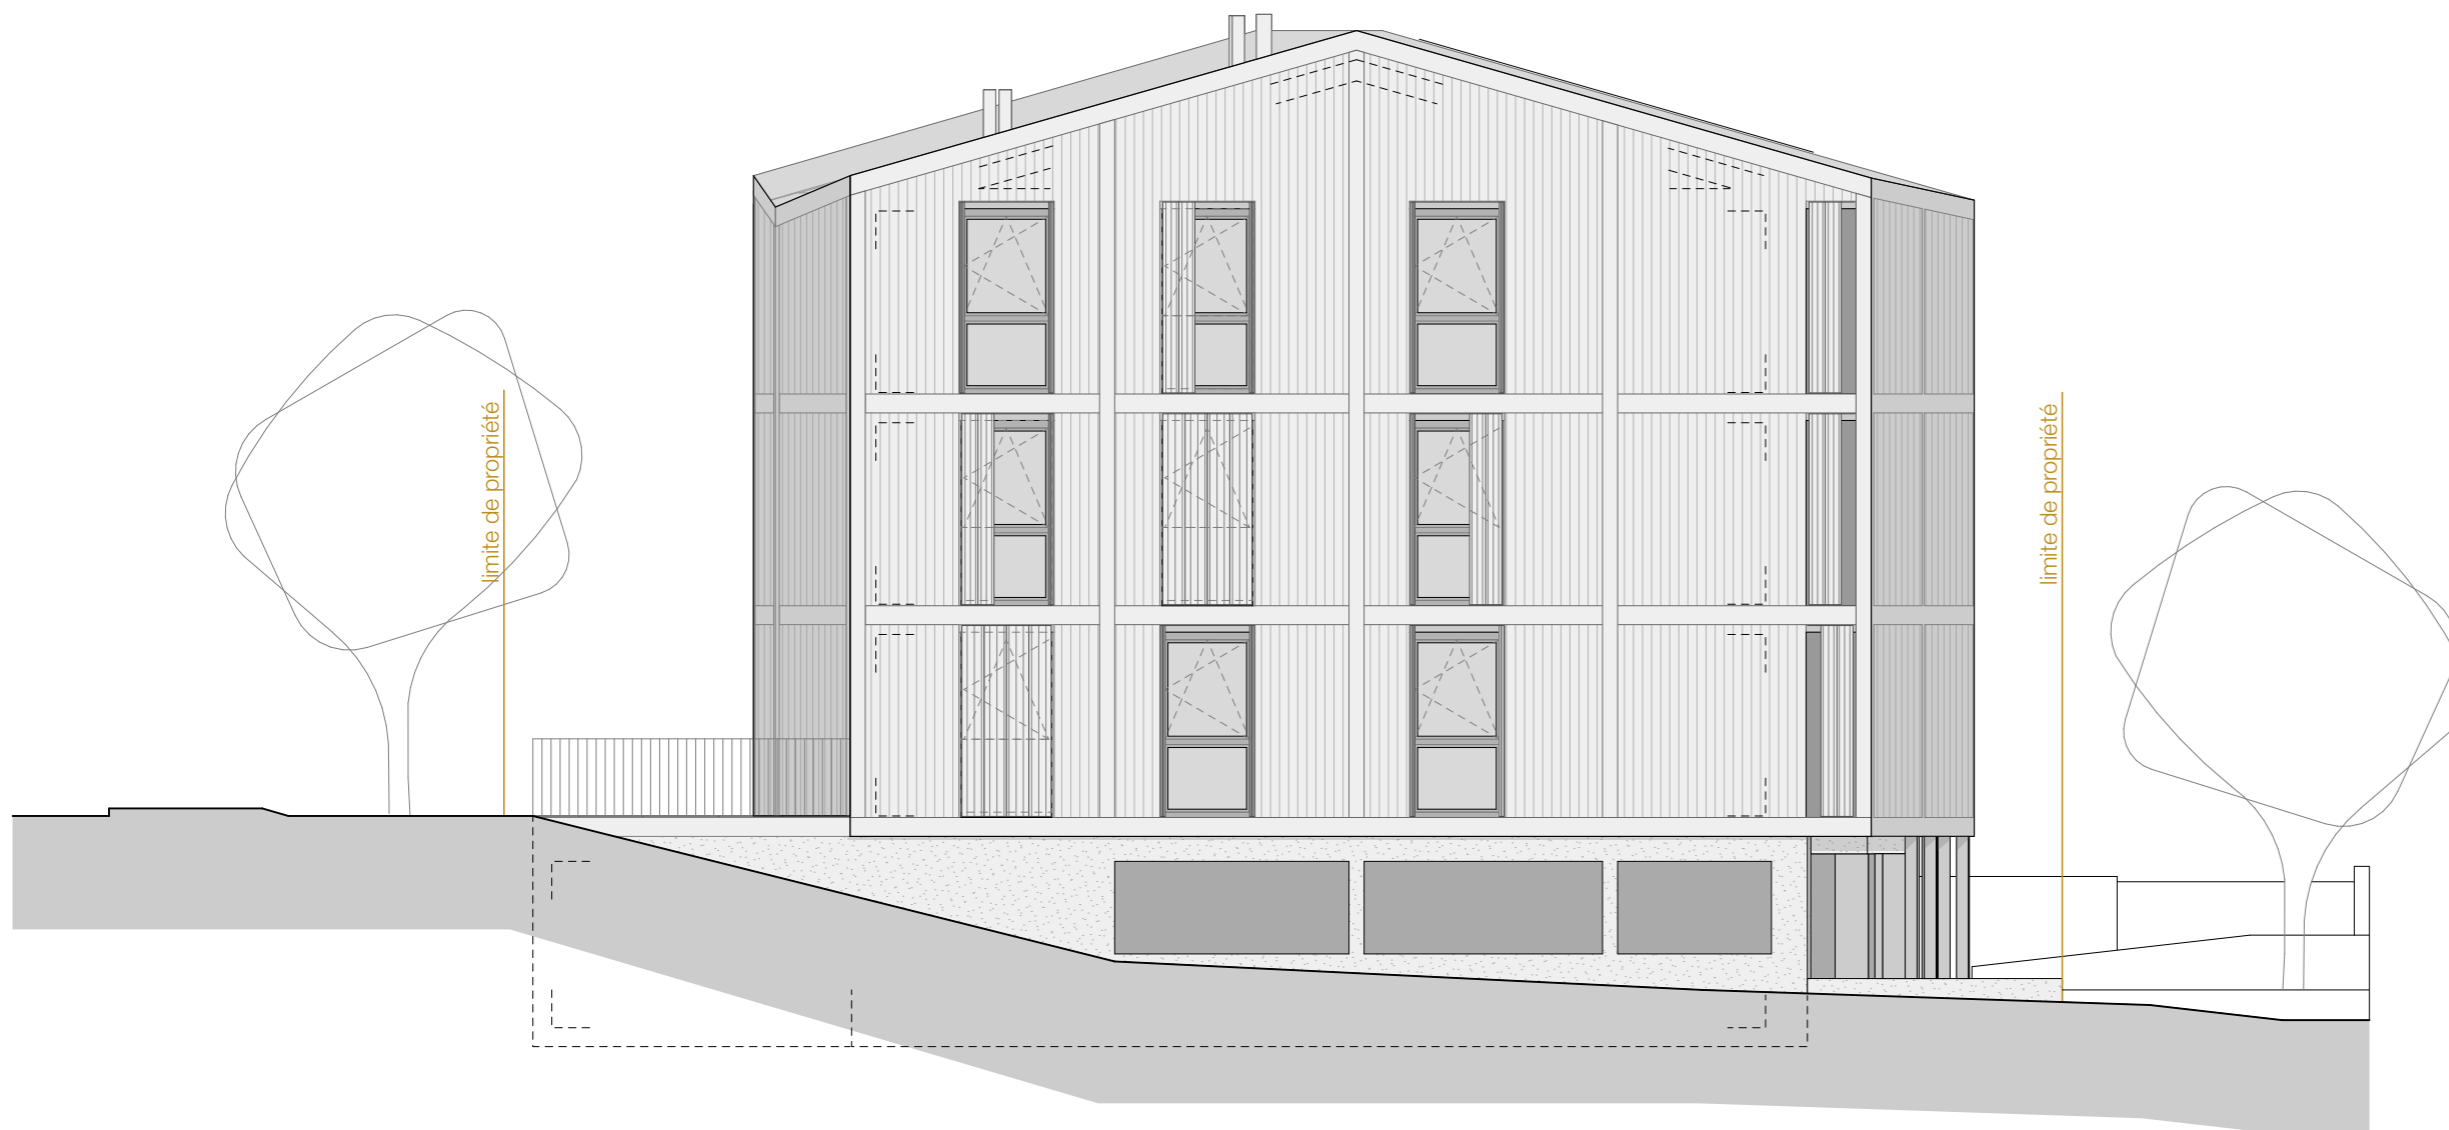



**PLAN DE  
MISE A L'ENQUETE**

**FACADE EST**

index -  
plan 61-18\_323 / A3  
échelle 1:100 / ns  
date 26.08.20

**EPONYM**

EPONYM SARL  
ATELIER D'ARCHITECTURE  
-  
CH. DES FLEURETTES 28  
CH-1007 LAUSANNE  
-  
T 021 311 17 88  
INFO@EPONYM.CH

